


LISBON HEIGHTS VISTA

LISBON VISTA HEIGHTS 7106-7115 LISBON STREET,
San Diego, CA 92114

Project Title

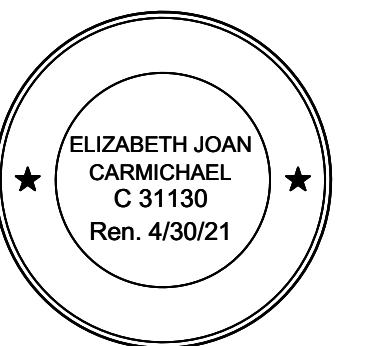

Architect

ECOhouse
2640 Financial Court, Suite D
San Diego, California, 92117

Consultant

REV.	DATE	DESCRIPTION

NO.	DATE	ISSUE NOTE


Project Manager	Drawn By
Date	PTS Number
Project ID	

Sheet Title


**Unit B
First Floor Plan**

Sheet No.

A2.1

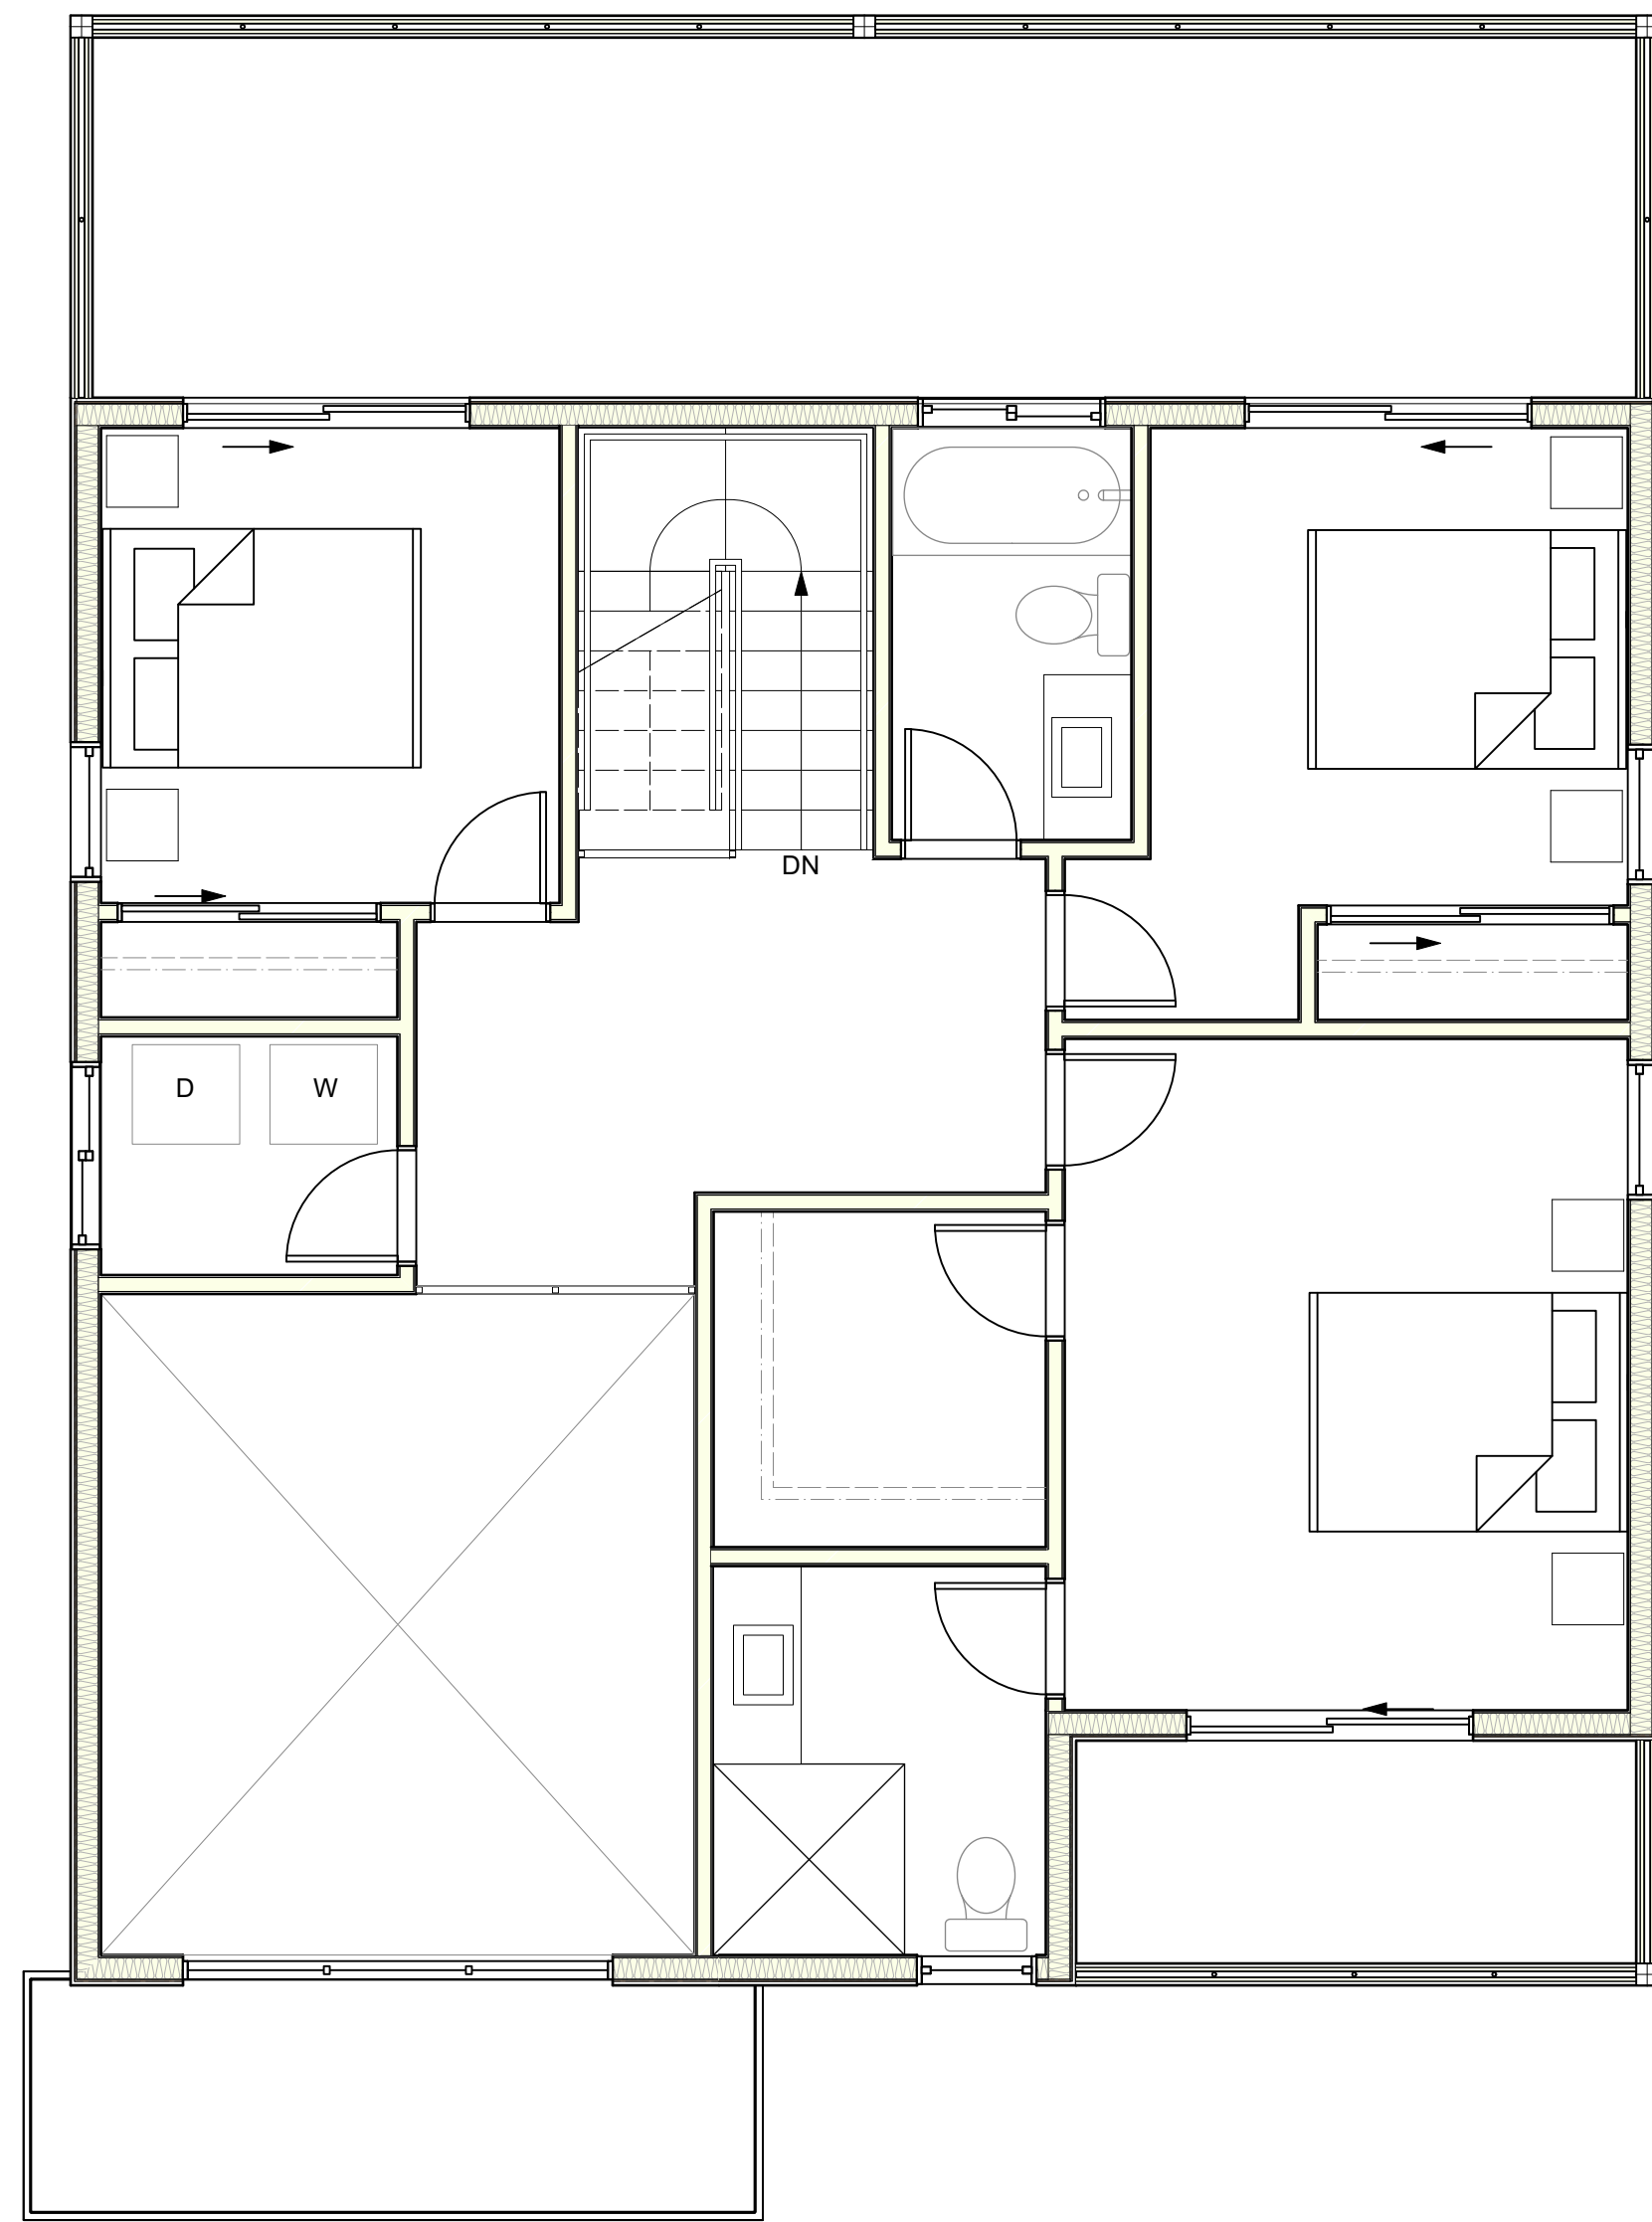

2 SECOND FLOOR PLAN
Scale: 1/4" = 1'-0"

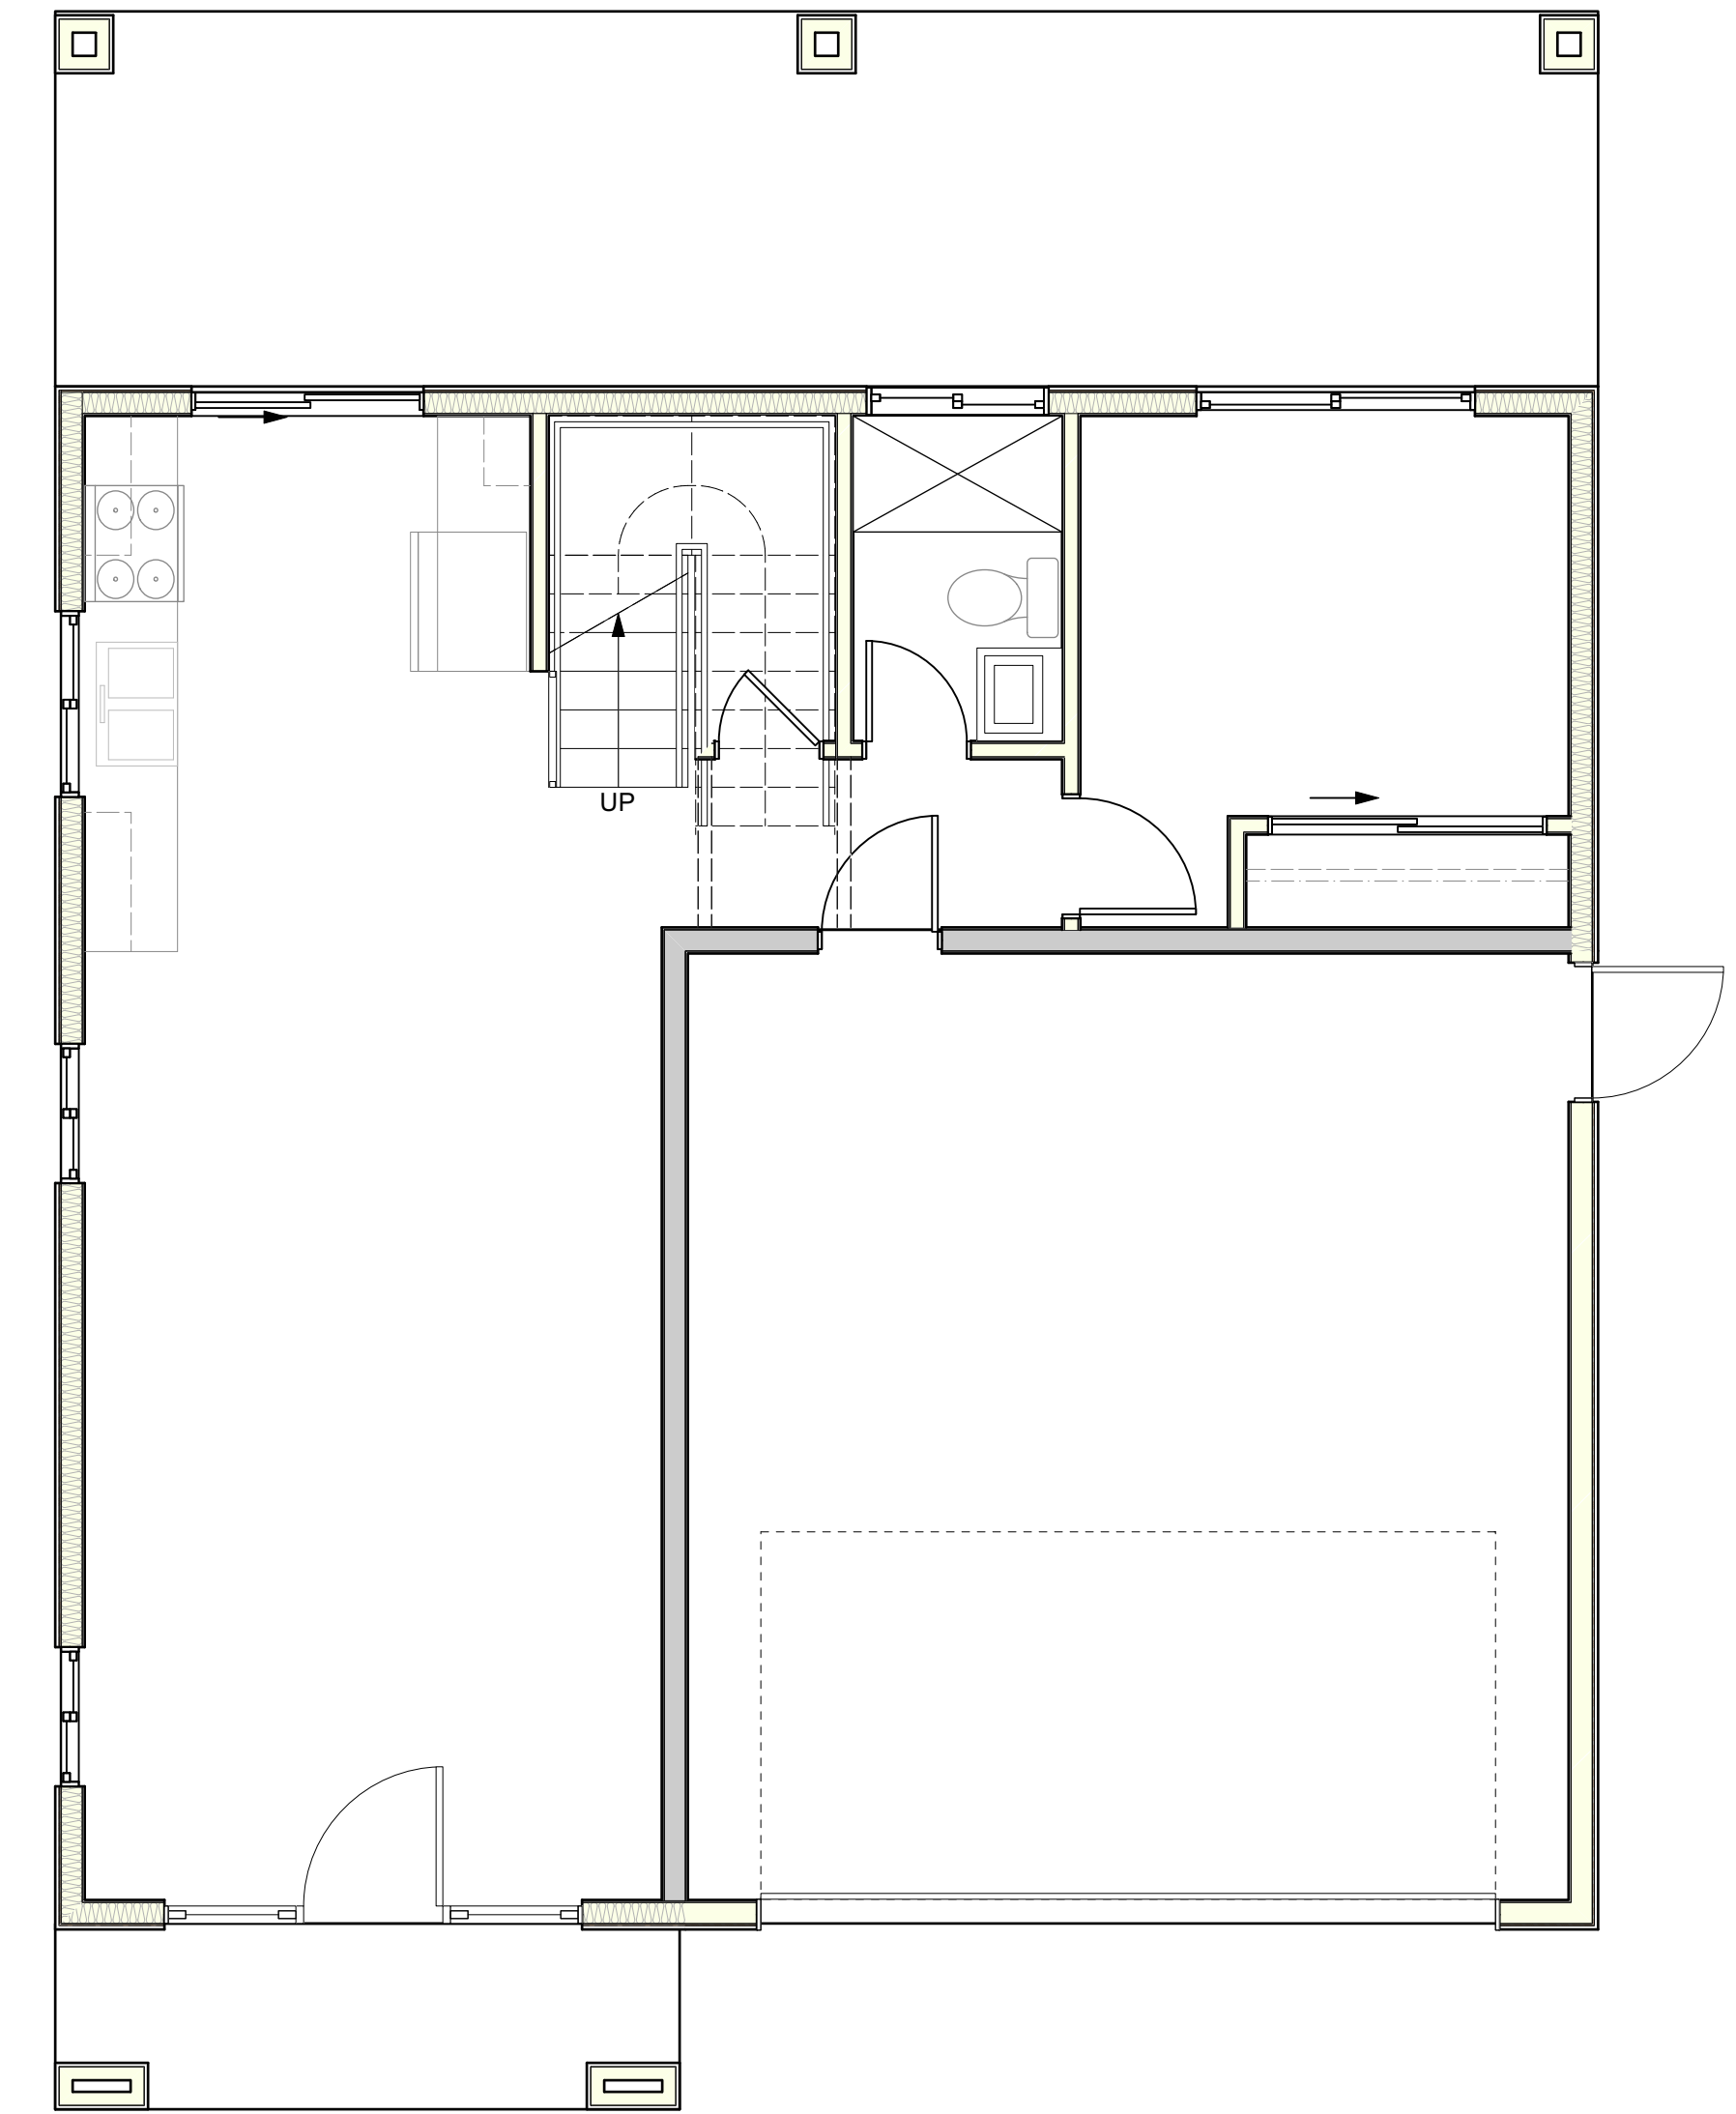

1 FIRST FLOOR PLAN
Scale: 1/4" = 1'-0"