




WALTA

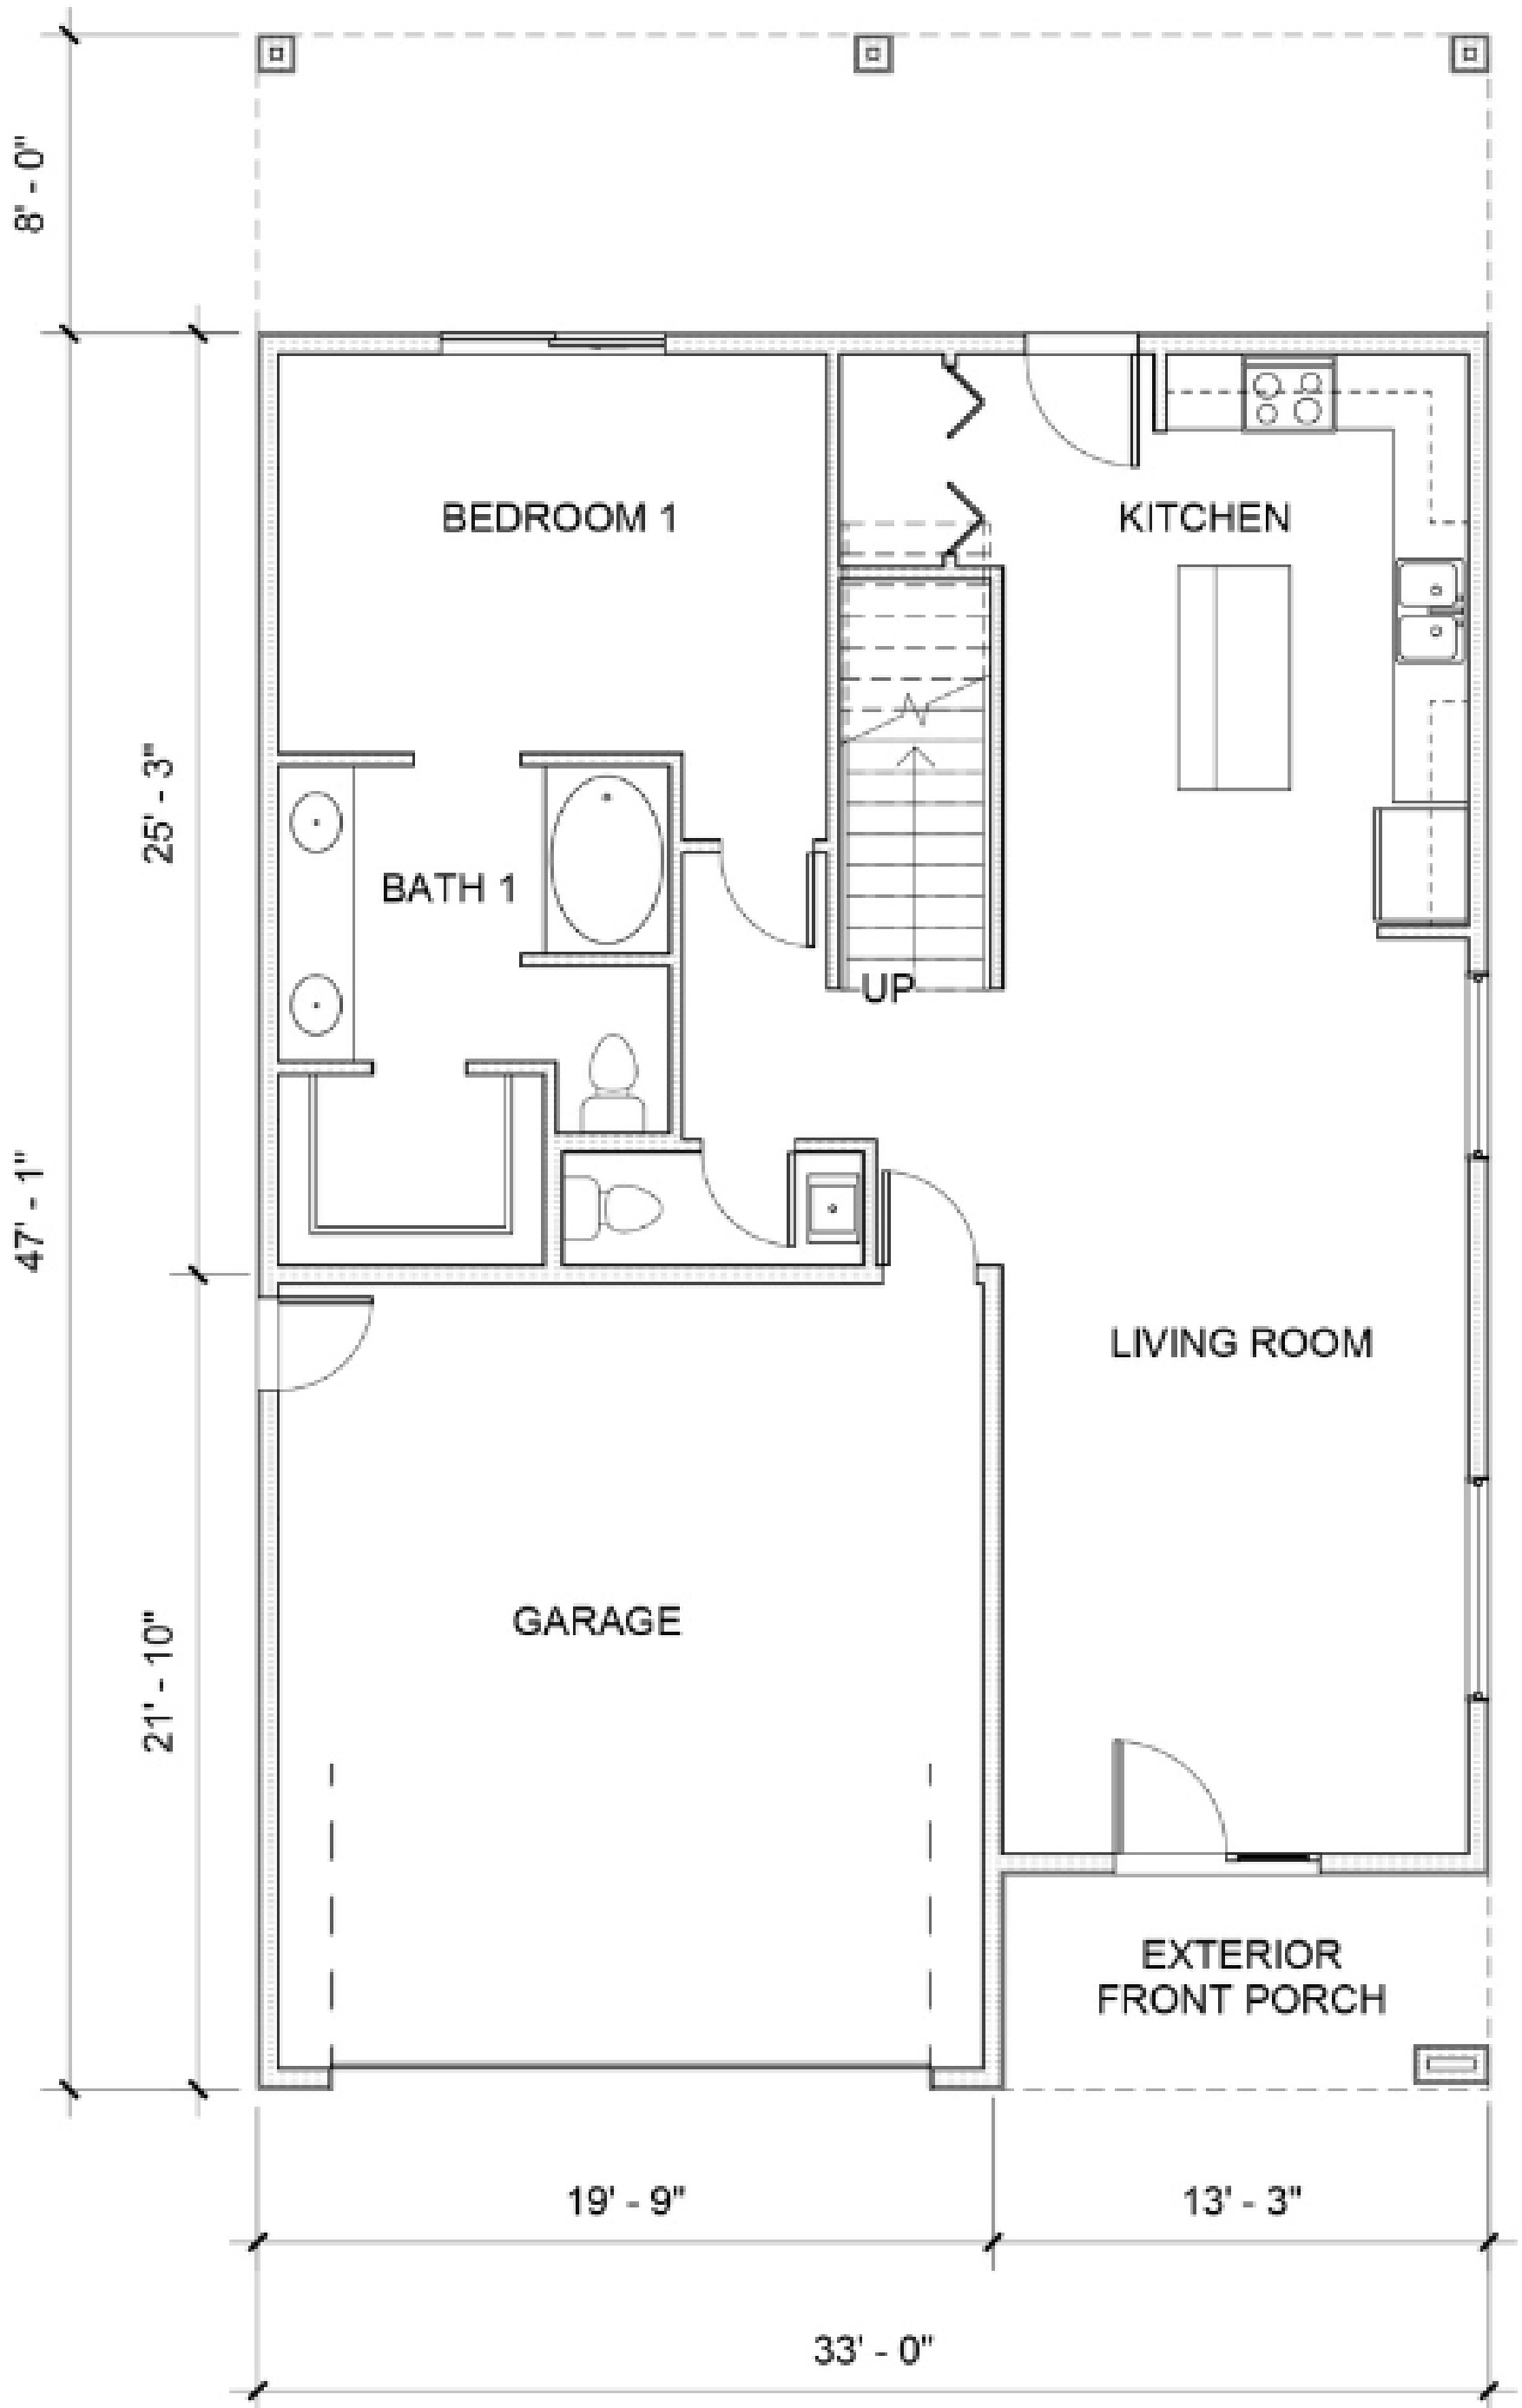

WALTA

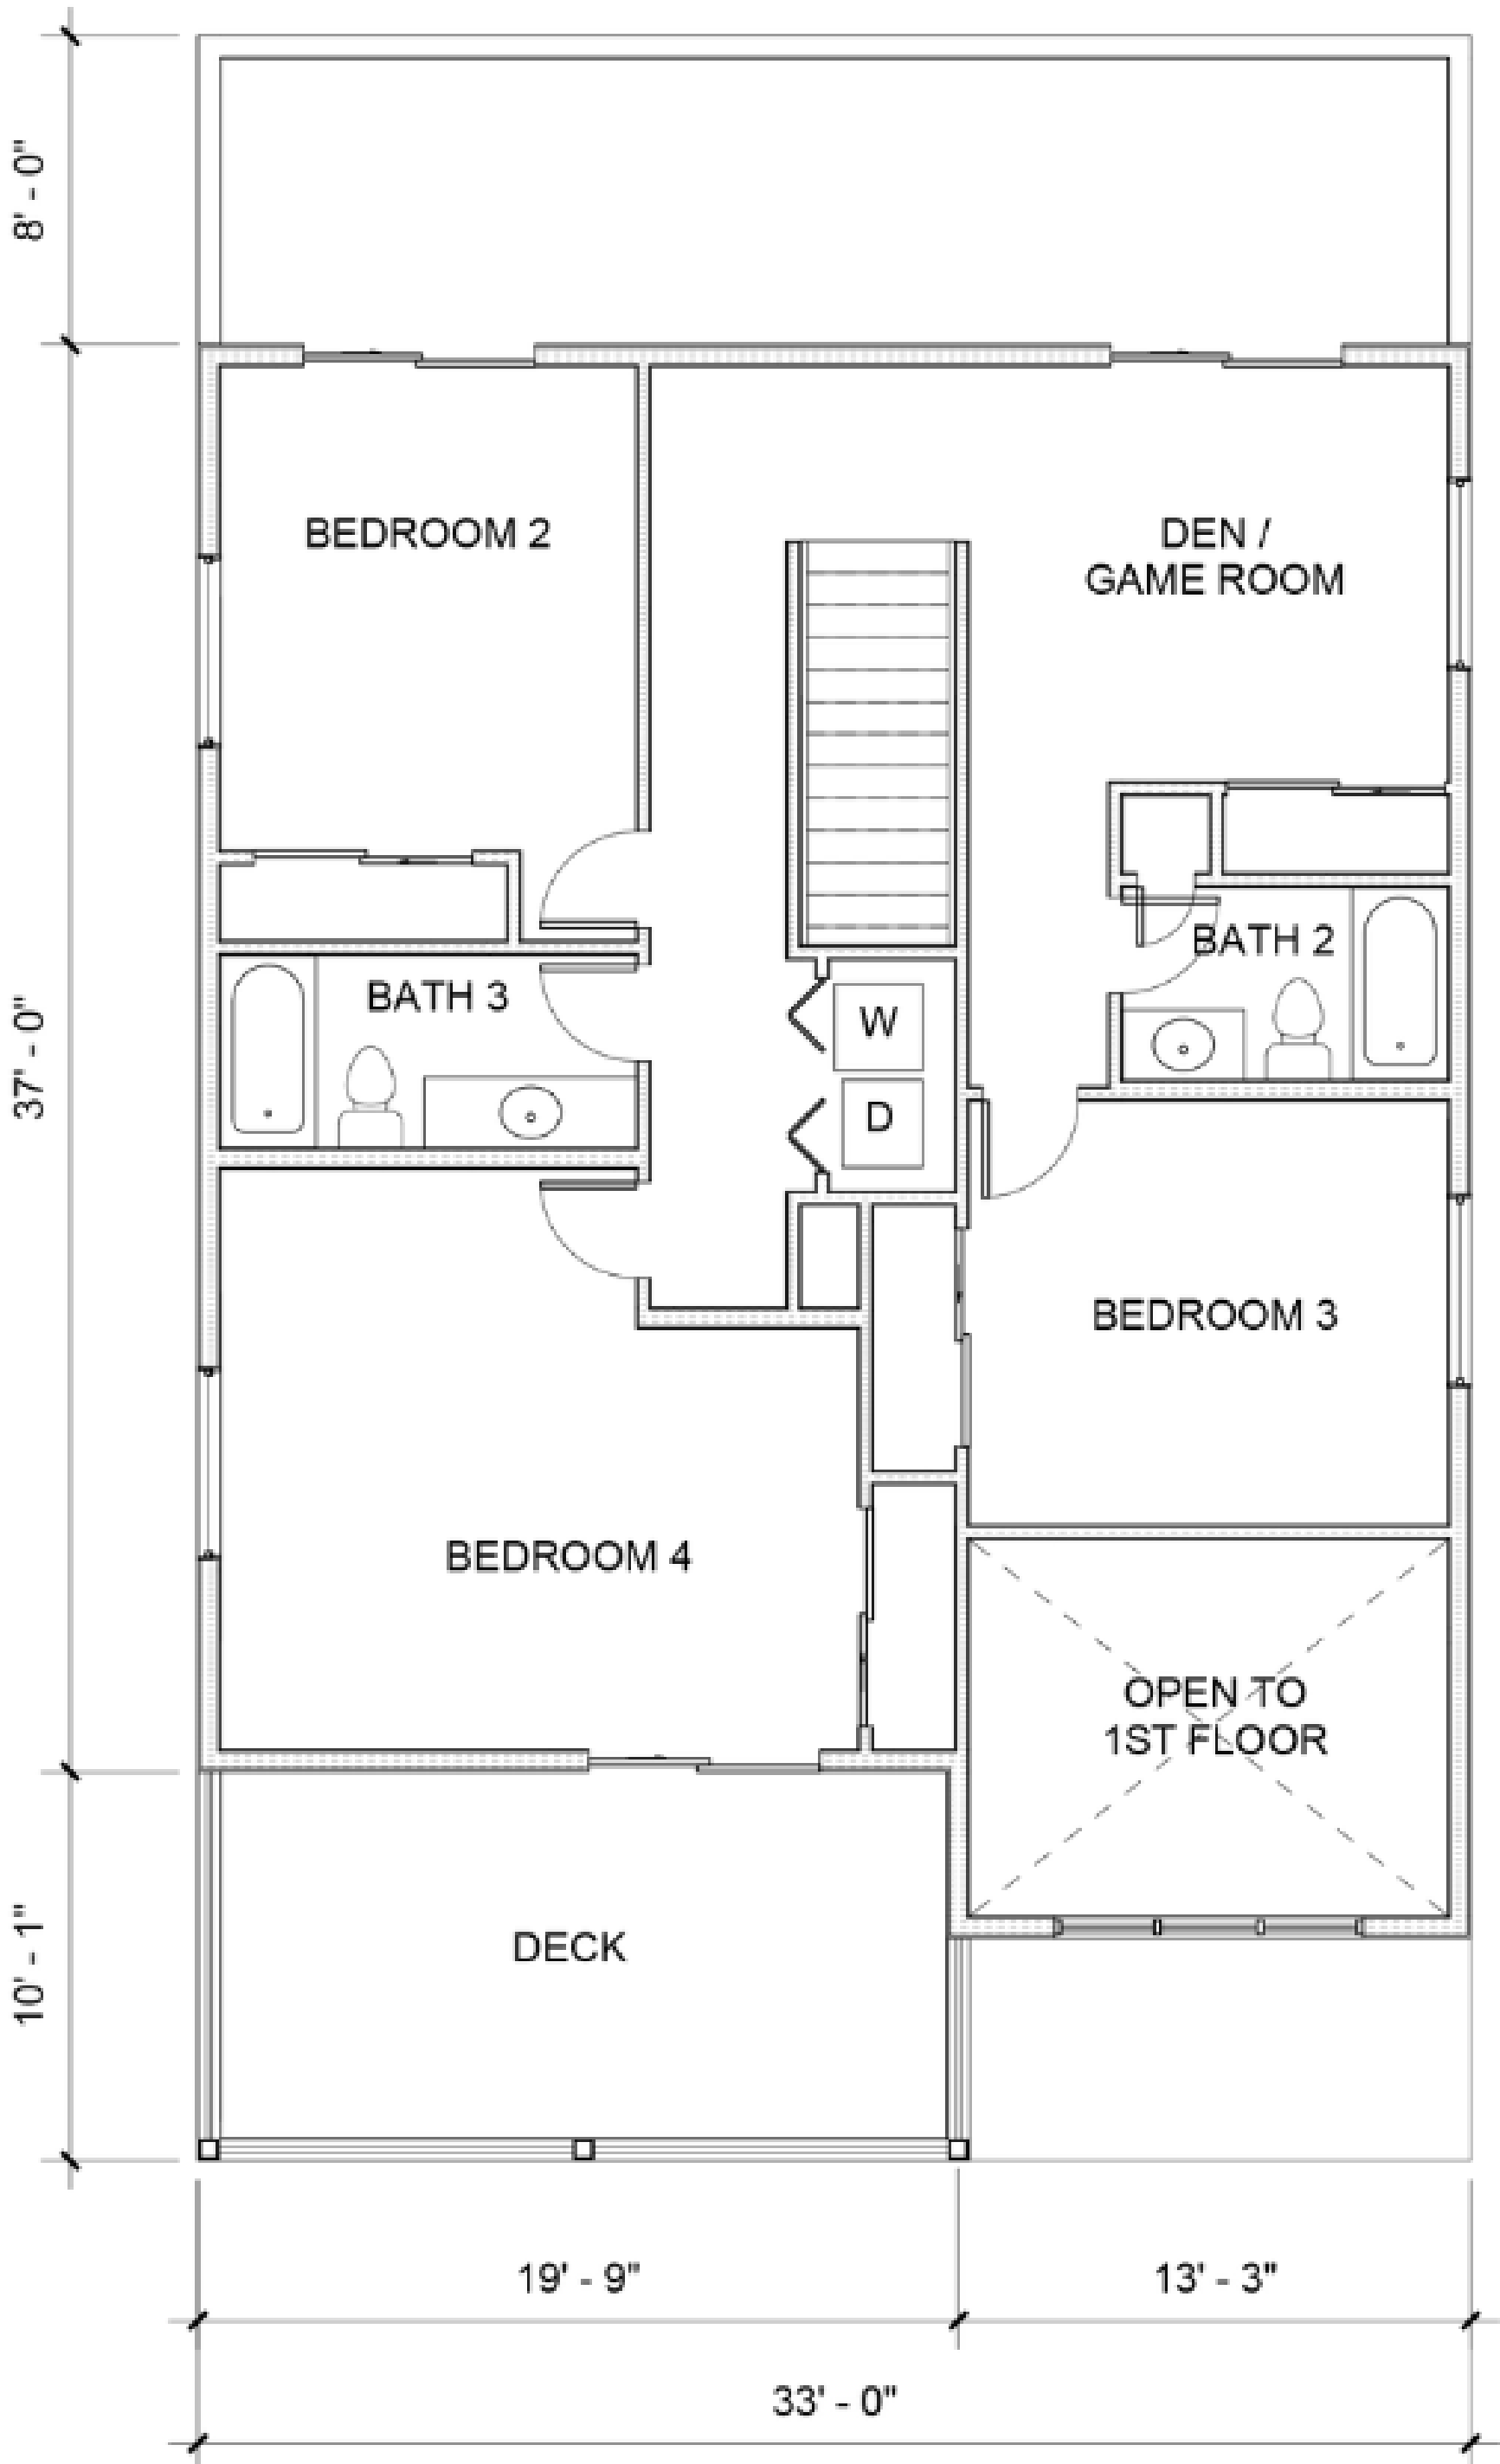

ADU

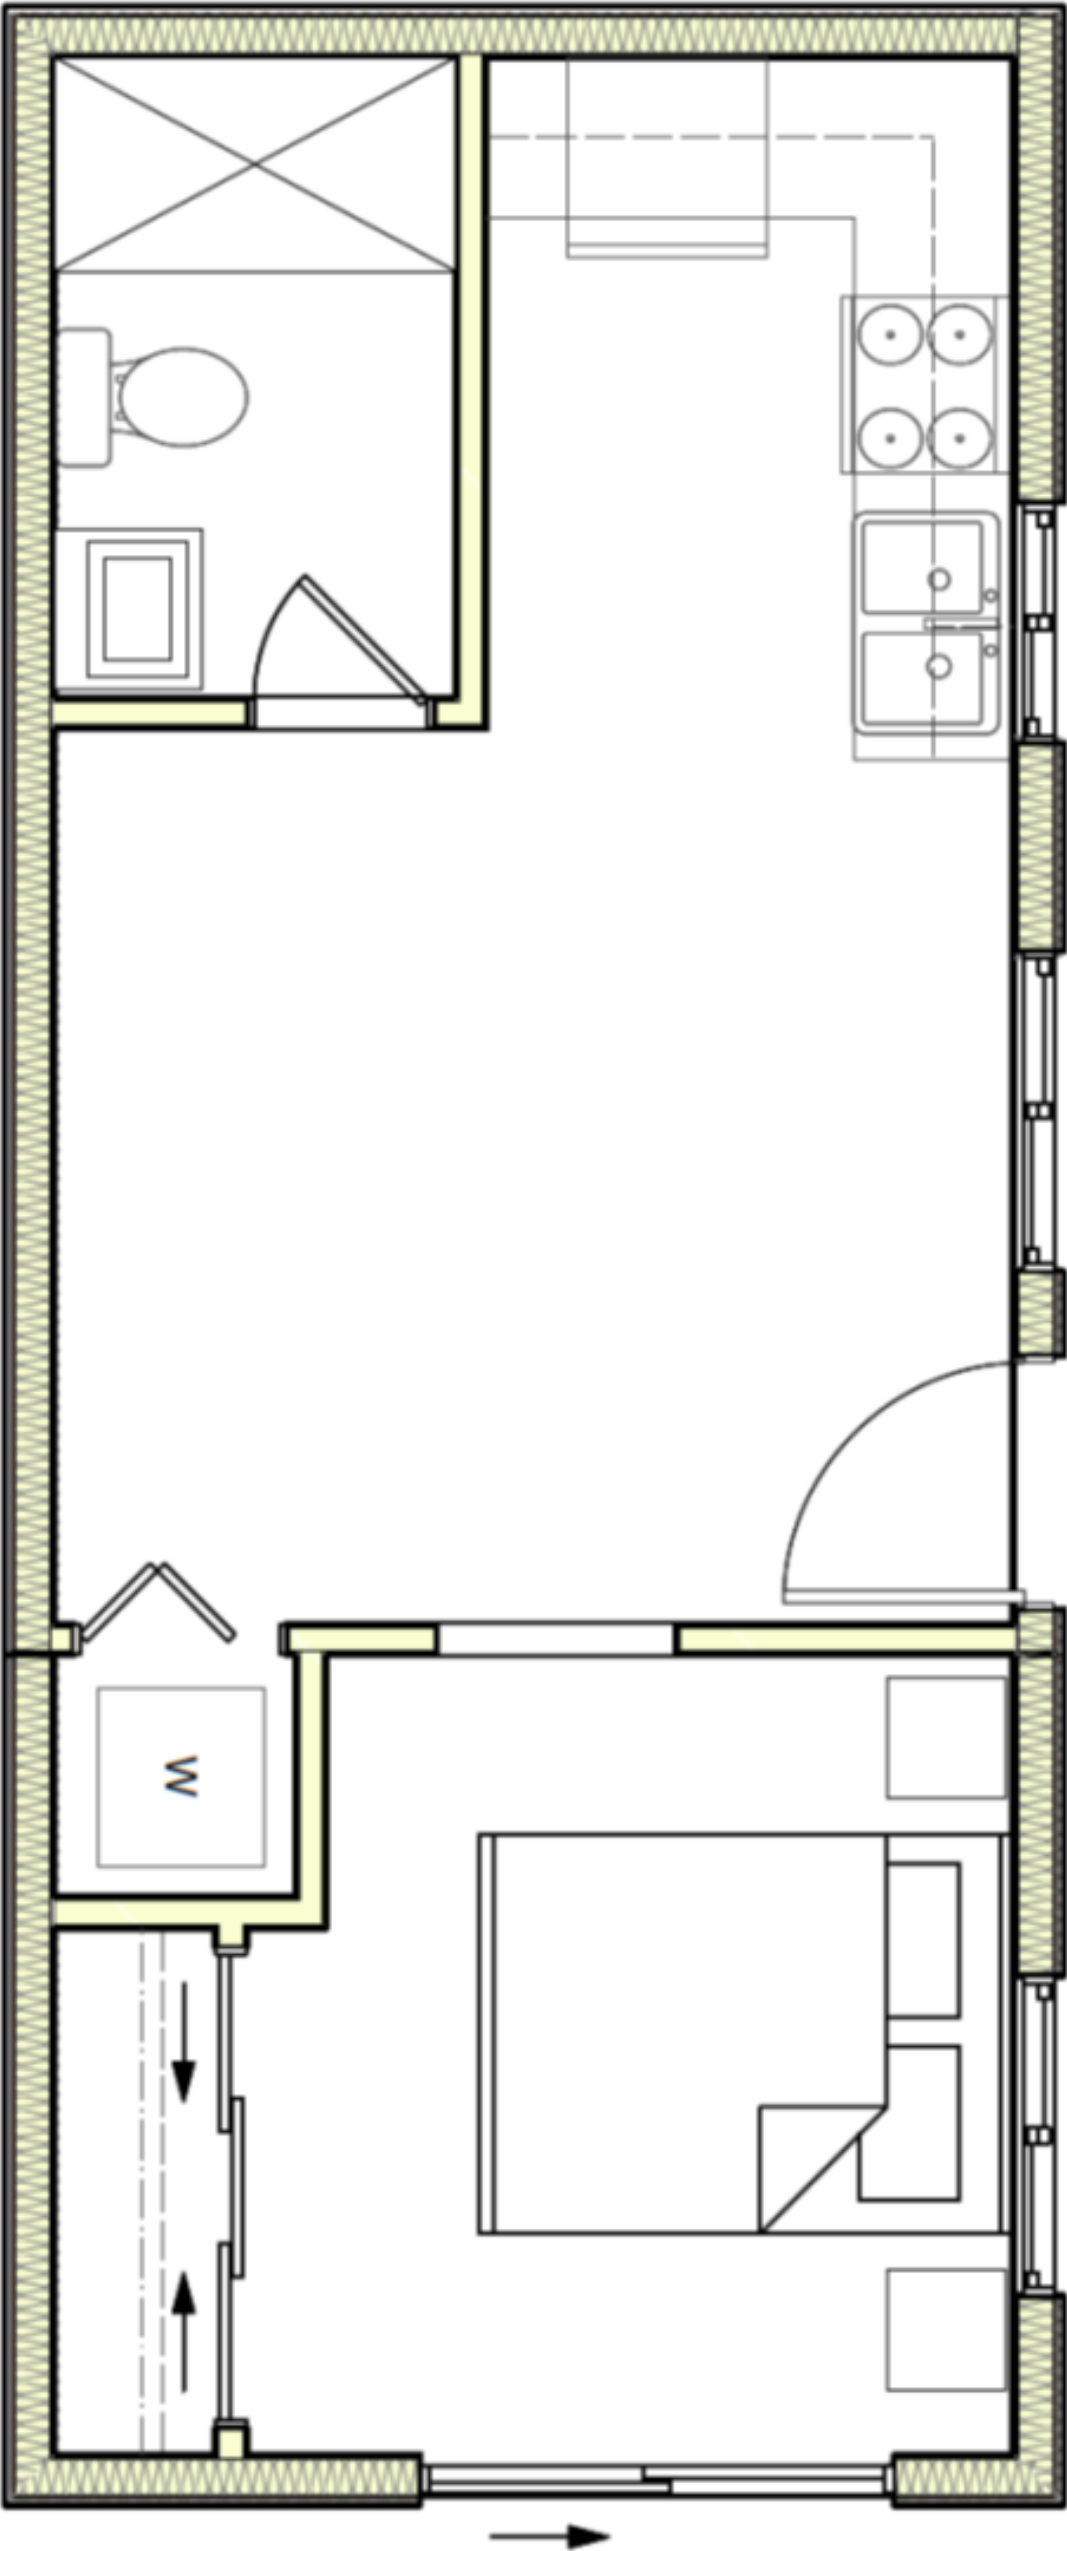

1

FIRST FLOOR PLAN

Scale: 1/4" = 1'-0"